


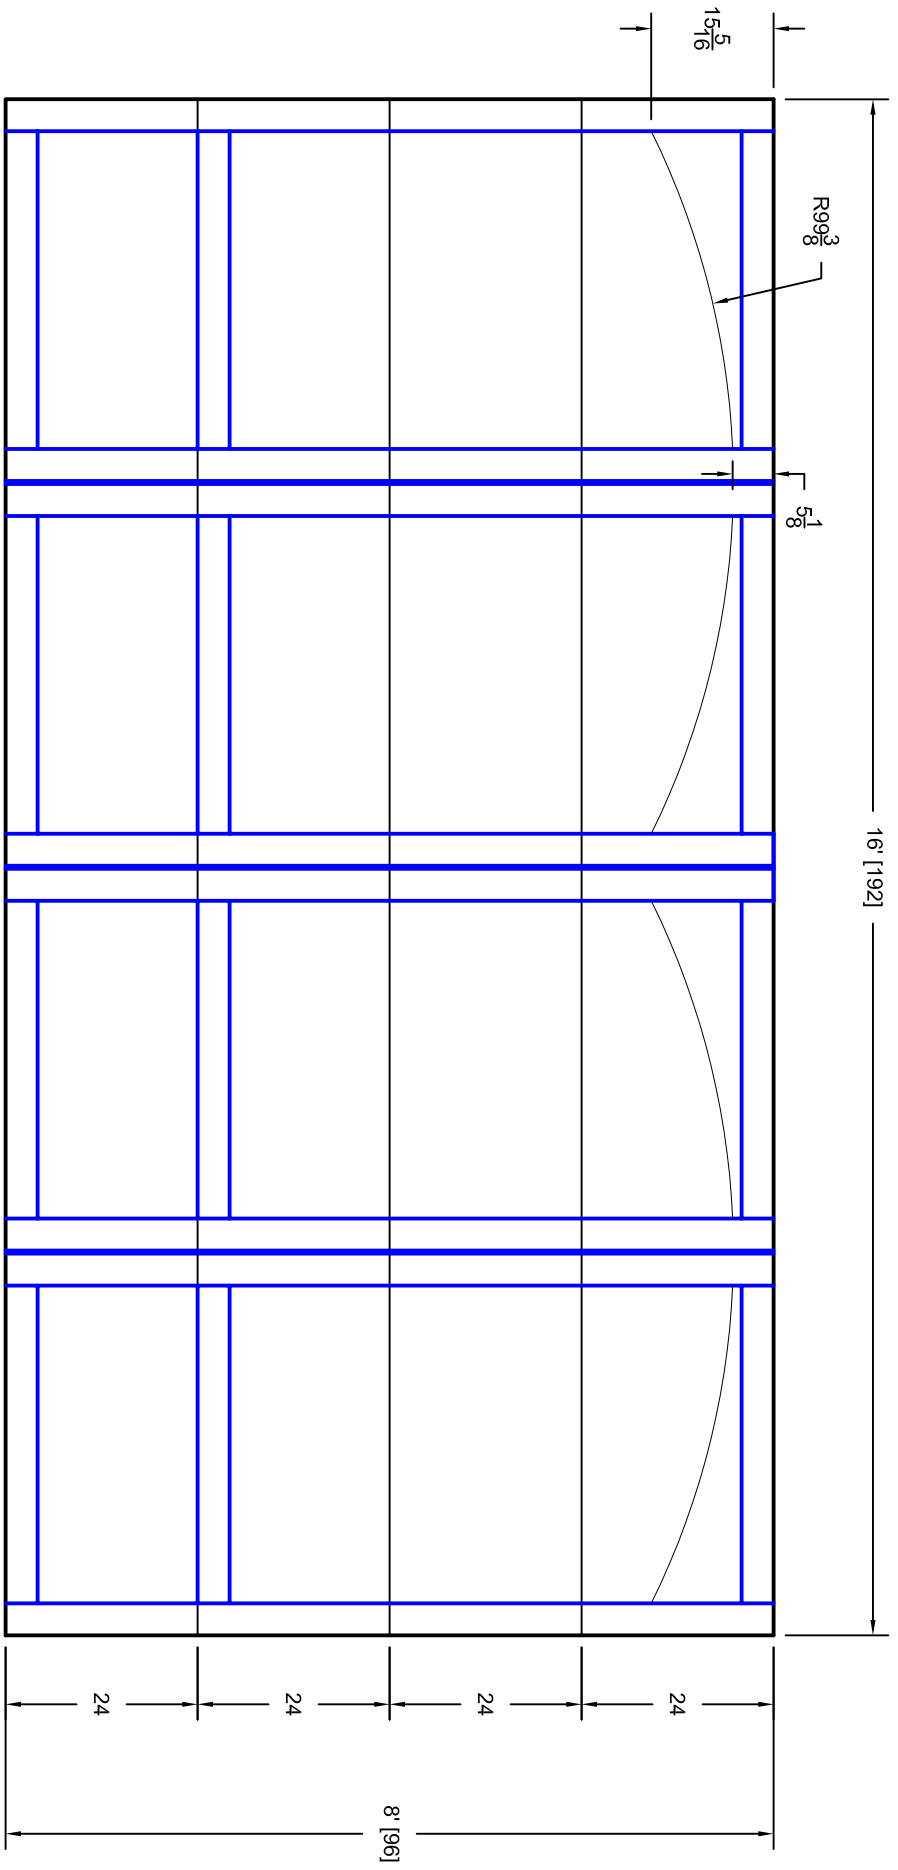

- Note:
1. Overlay board material: Steel.
 2. Arch material: Molded Polyurethane
 3. Overlay board width: 4 inches.
 4. Customer responsible to verify all field dimensions.



CUSTOMER APPROVAL REQUIRED FOR MANUFACTURING

X _____

DRAWN BY	E Gebhard 03-30-05	TITLE	Pinehurst w / Large Solid Arch Top		
CHECKED			P11 16' X 8'		
DATE		SIZE	A		
APPD		SCALE	WT. ACT. SHEET		
DATE		REV	A		
APPD			7P168011		
DATE					
APPD					
DATE					

Unless Otherwise Specified	
Dimensions are in Inches	
Fractions	Decimals
± 1/16	X.X ± .03
	X.XX ± .01
	X.XXX ± .005
Angles	
	± 0.5

	7255 S. KYRENE SUITE #104 TEMPE, AZ 85283 480-705-6632 480-705-8497 fax www.firstudt.com
--	---