


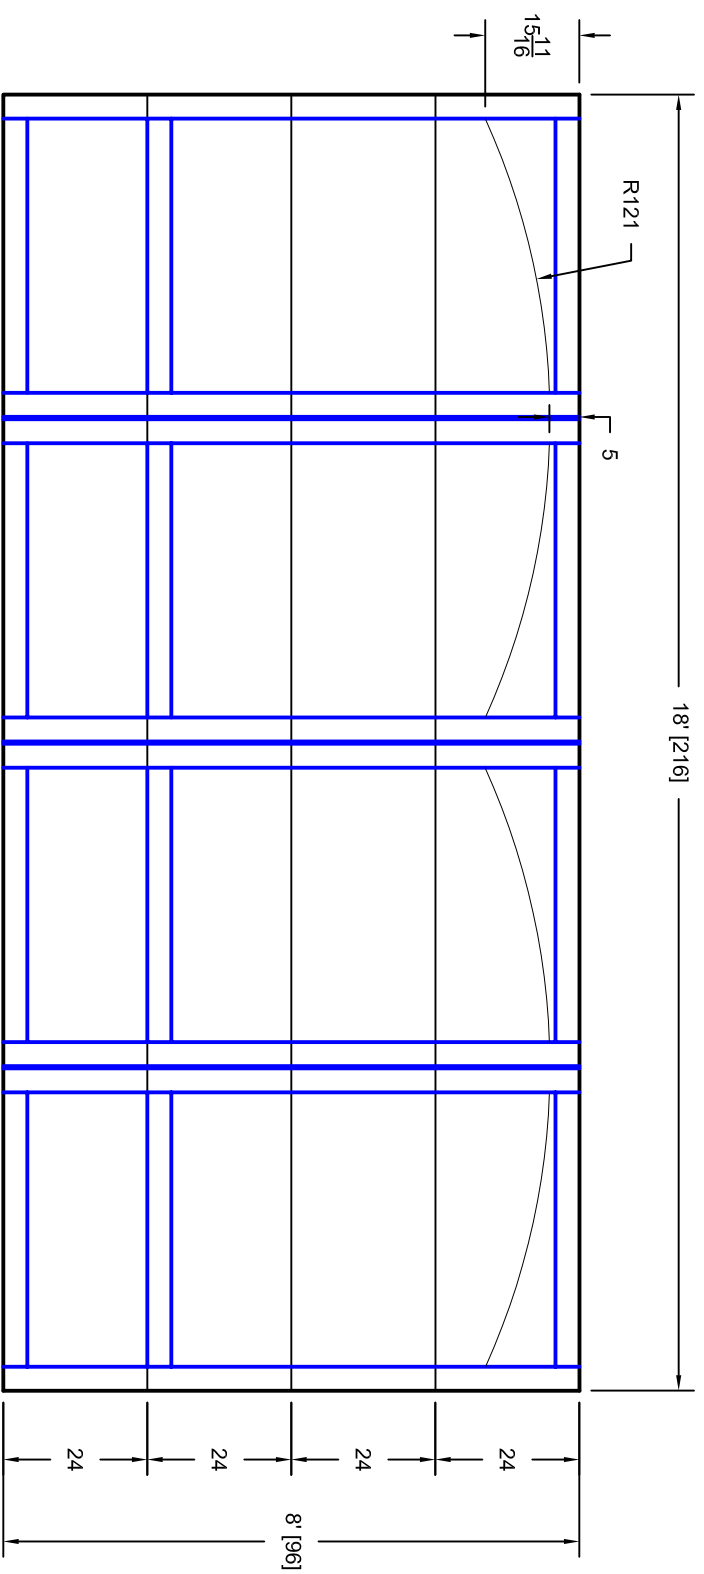

- Note:
1. Overlay board material: Steel.
 2. Arch material: Molded Polyurethane
 3. Overlay board width: 4 inches.
 4. Customer responsible to verify all field dimensions.



CUSTOMER APPROVAL REQUIRED FOR
MANUFACTURING

DRAWN BY	E Gebhard 02-02-06	TITLE	Pinehurst w / Large Solid Arch Top		
CHECKED			P11 18' X 8'		
DATE		SIZE	A		
APPD		SCALE	A		
DATE		WT. ACT.	7P188011		
APPD		SHEET	A		
DATE					

Unless Otherwise Specified	
Dimensions are in Inches	
Tolerance on	
Fractions	Decimals
Angles	
+/- 1/16	X.X +/- .03
	X.XX +/- .01
	X.XXX +/- .005
	+/- 0.5

1ST UNITED DOOR TECHNOLOGIES	7255 S. KYRENE SUITE #104
UDT	TEMPE, AZ 85283
	480-705-6632
	480-705-8497 fax
	www.firstudt.com