


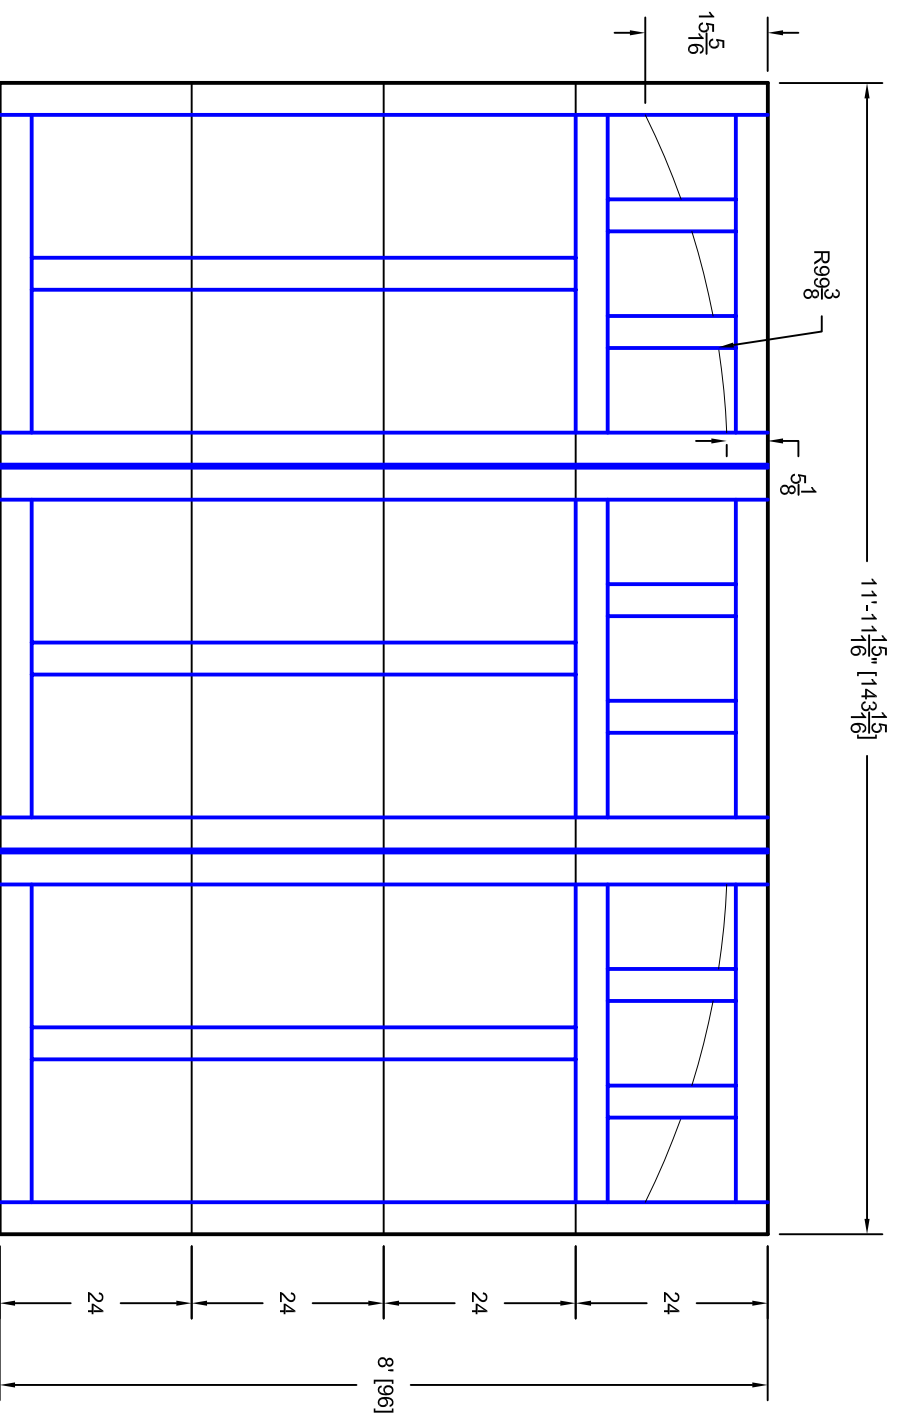

- Note:
1. Overlay board material: Steel.
 2. Arch material: Molded Polyurethane
 3. Overlay board width: 4 inches.
 4. Customer responsible to verify all field dimensions.



CUSTOMER APPROVAL REQUIRED FOR MANUFACTURING

DRAWN BY	E Gebhard 12-14-05	TITLE	Sage Creek w / Colonial Solid Arch		
CHECKED			Top S13 12' X 8'		
DATE		SIZE	7S128013		
APPD		SCALE	WT. ACT.	SHEET	REV
DATE		A			A
APPD					
DATE					

Unless Otherwise Specified	
Dimensions are in Inches	
Tolerance on	Angles
Fractions	Decimals
XX +/- .03	XX +/- .01
+/- 1/16	X.XXX +/- .005

 IST UNITED DOOR TECHNOLOGIES	7255 S. KYRENE SUITE #104 TEMPE, AZ 85283 480-705-6632 480-705-8497 fax www.firstudt.com
---	---