


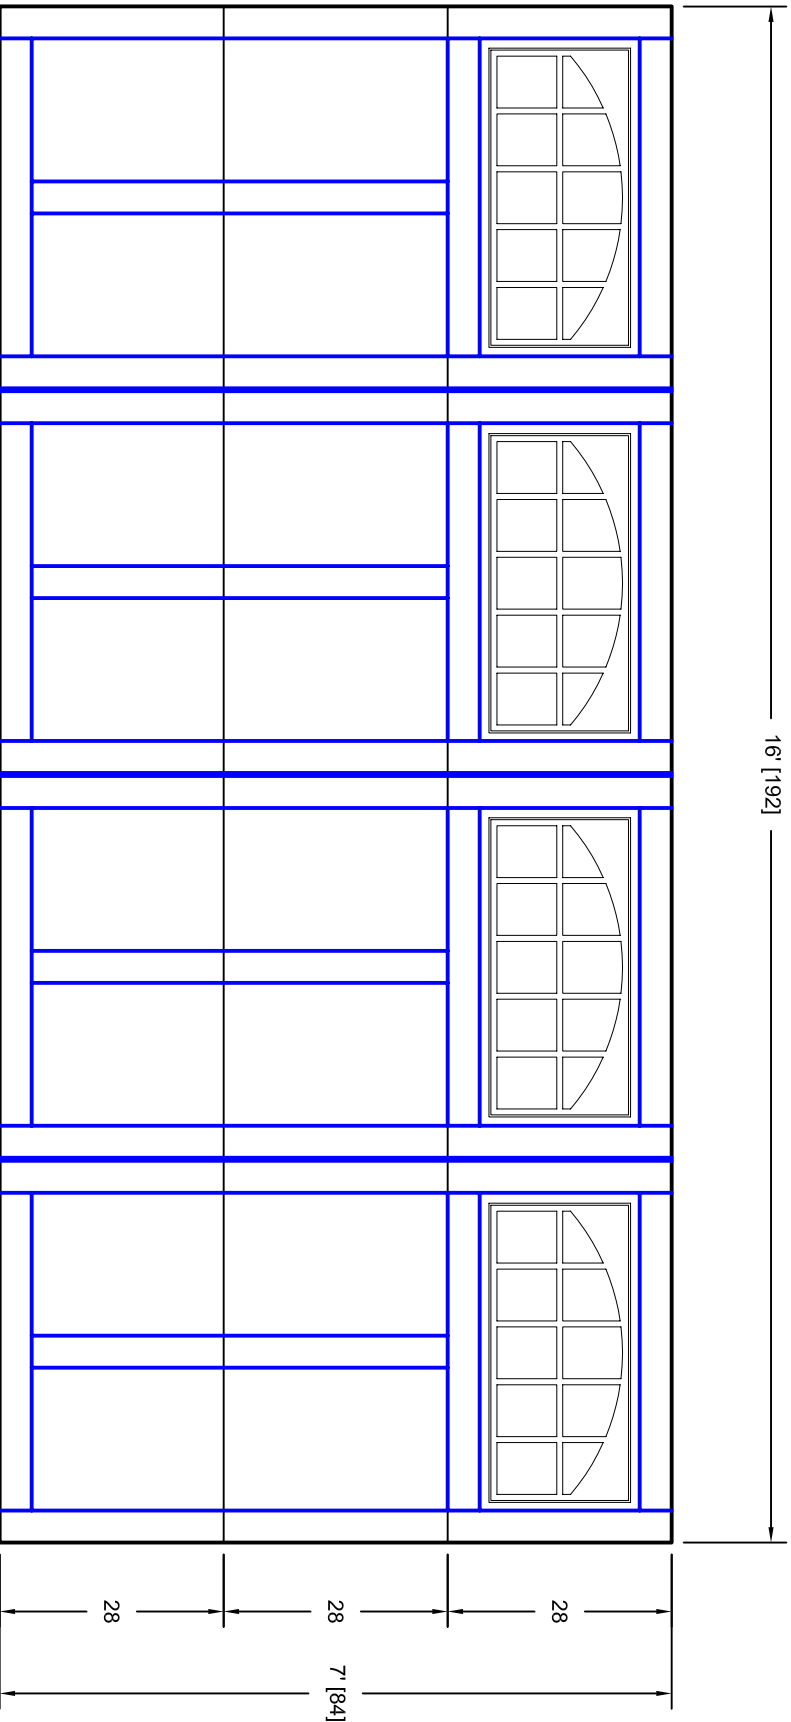

- Note:
1. Overlay board material: Steel.
 2. Arch material: Molded Polyurethane
 3. Overlay board width: 4 inches.
 4. Customer responsible to verify all field dimensions.



CUSTOMER APPROVAL REQUIRED FOR MANUFACTURING

X _____

DRAWN BY	E Gebhard 01-05-05	TITLE	Sage Creek w / Large Stockton Arch		
CHECKED			Door Lites S2 16' X 7'		
DATE		SIZE	A		
APPD		SCALE	WT. ACT. SHEET		
DATE		REV	A		
APPD			7S167002		
DATE					
APPD					
DATE					

Unless Otherwise Specified	
Dimensions are in Inches	
Tolerance on	
Fractions	Decimals
+/- 1/16	X.X +/- .03
	X.XX +/- .01
	X.XXX +/- .005
	Angles
	+/- 0.5

1ST UNITED DOOR TECHNOLOGIES	7255 S. KYRENE
UDT	SUITE #104
	TEMPE, AZ 85283
	480-705-6632
	480-705-8497 fax
	www.firstudt.com