


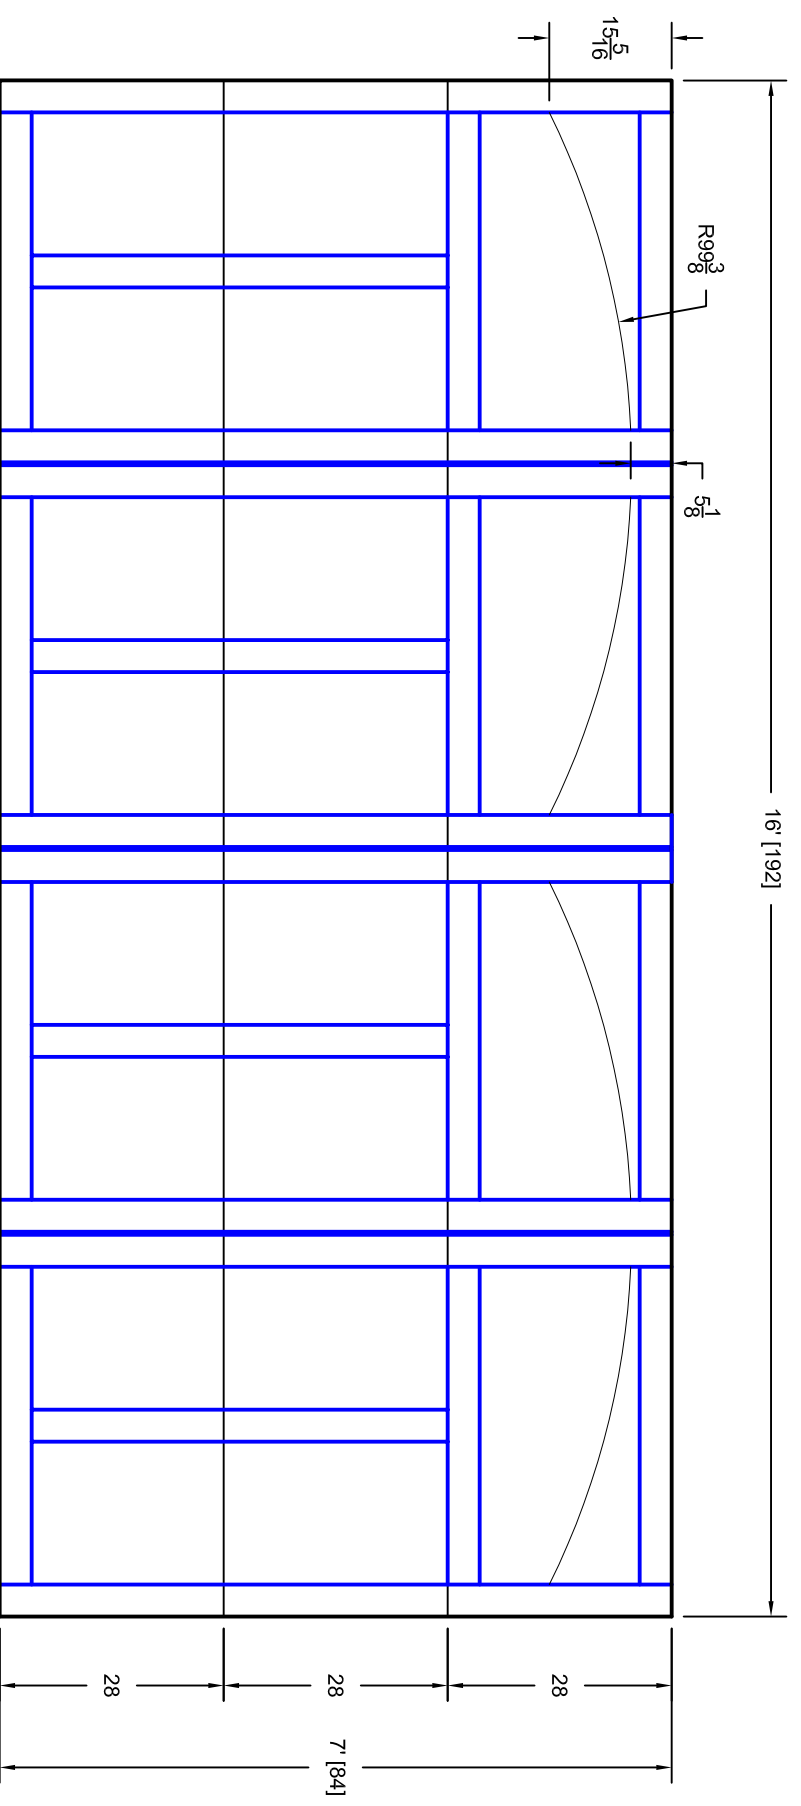

- Note:
1. Overlay board material: Steel.
 2. Arch material: Molded Polyurethane
 3. Overlay board width: 4 inches.
 4. Customer responsible to verify all field dimensions.



CUSTOMER APPROVAL REQUIRED FOR MANUFACTURING

X _____

DRAWN BY	E Gebhard 01-05-05	TITLE	Sage Creek w / Large Solid Arch Top		
DATE CHECKED		SIZE	S11 16' X 7'		
DATE		SCALE	A		
DATE		WT. ACT.	7S167011		
DATE		SHEET	A		
DATE		REV	A		
DATE		UNLESS OTHERWISE SPECIFIED DIMENSIONS ARE IN INCHES	TOLERANCE ON		
DATE		FRACTIONS DECIMALS	ANGLES		
DATE		+/- 1/16 XX +/- .03	+/- 0.5		
DATE		XXXX +/- .01			
DATE		XXXX +/- .005			
		7255 S. KYRENE SUITE #104 TEMPE, AZ 85283 480-705-6632 480-705-8497 fax www.firststud.com			